



NOTES	
Sl.No	
1.	DO NOT SCALE THE DRAWING. READ THE DIMENSION ONLY.
2.	ALL DIMENSION ARE IN MM.
3.	ANY DISCREPANCY SHALL BE BROUGHT TO THE NOTICE OF THE ARCHITECT INCHARGE.

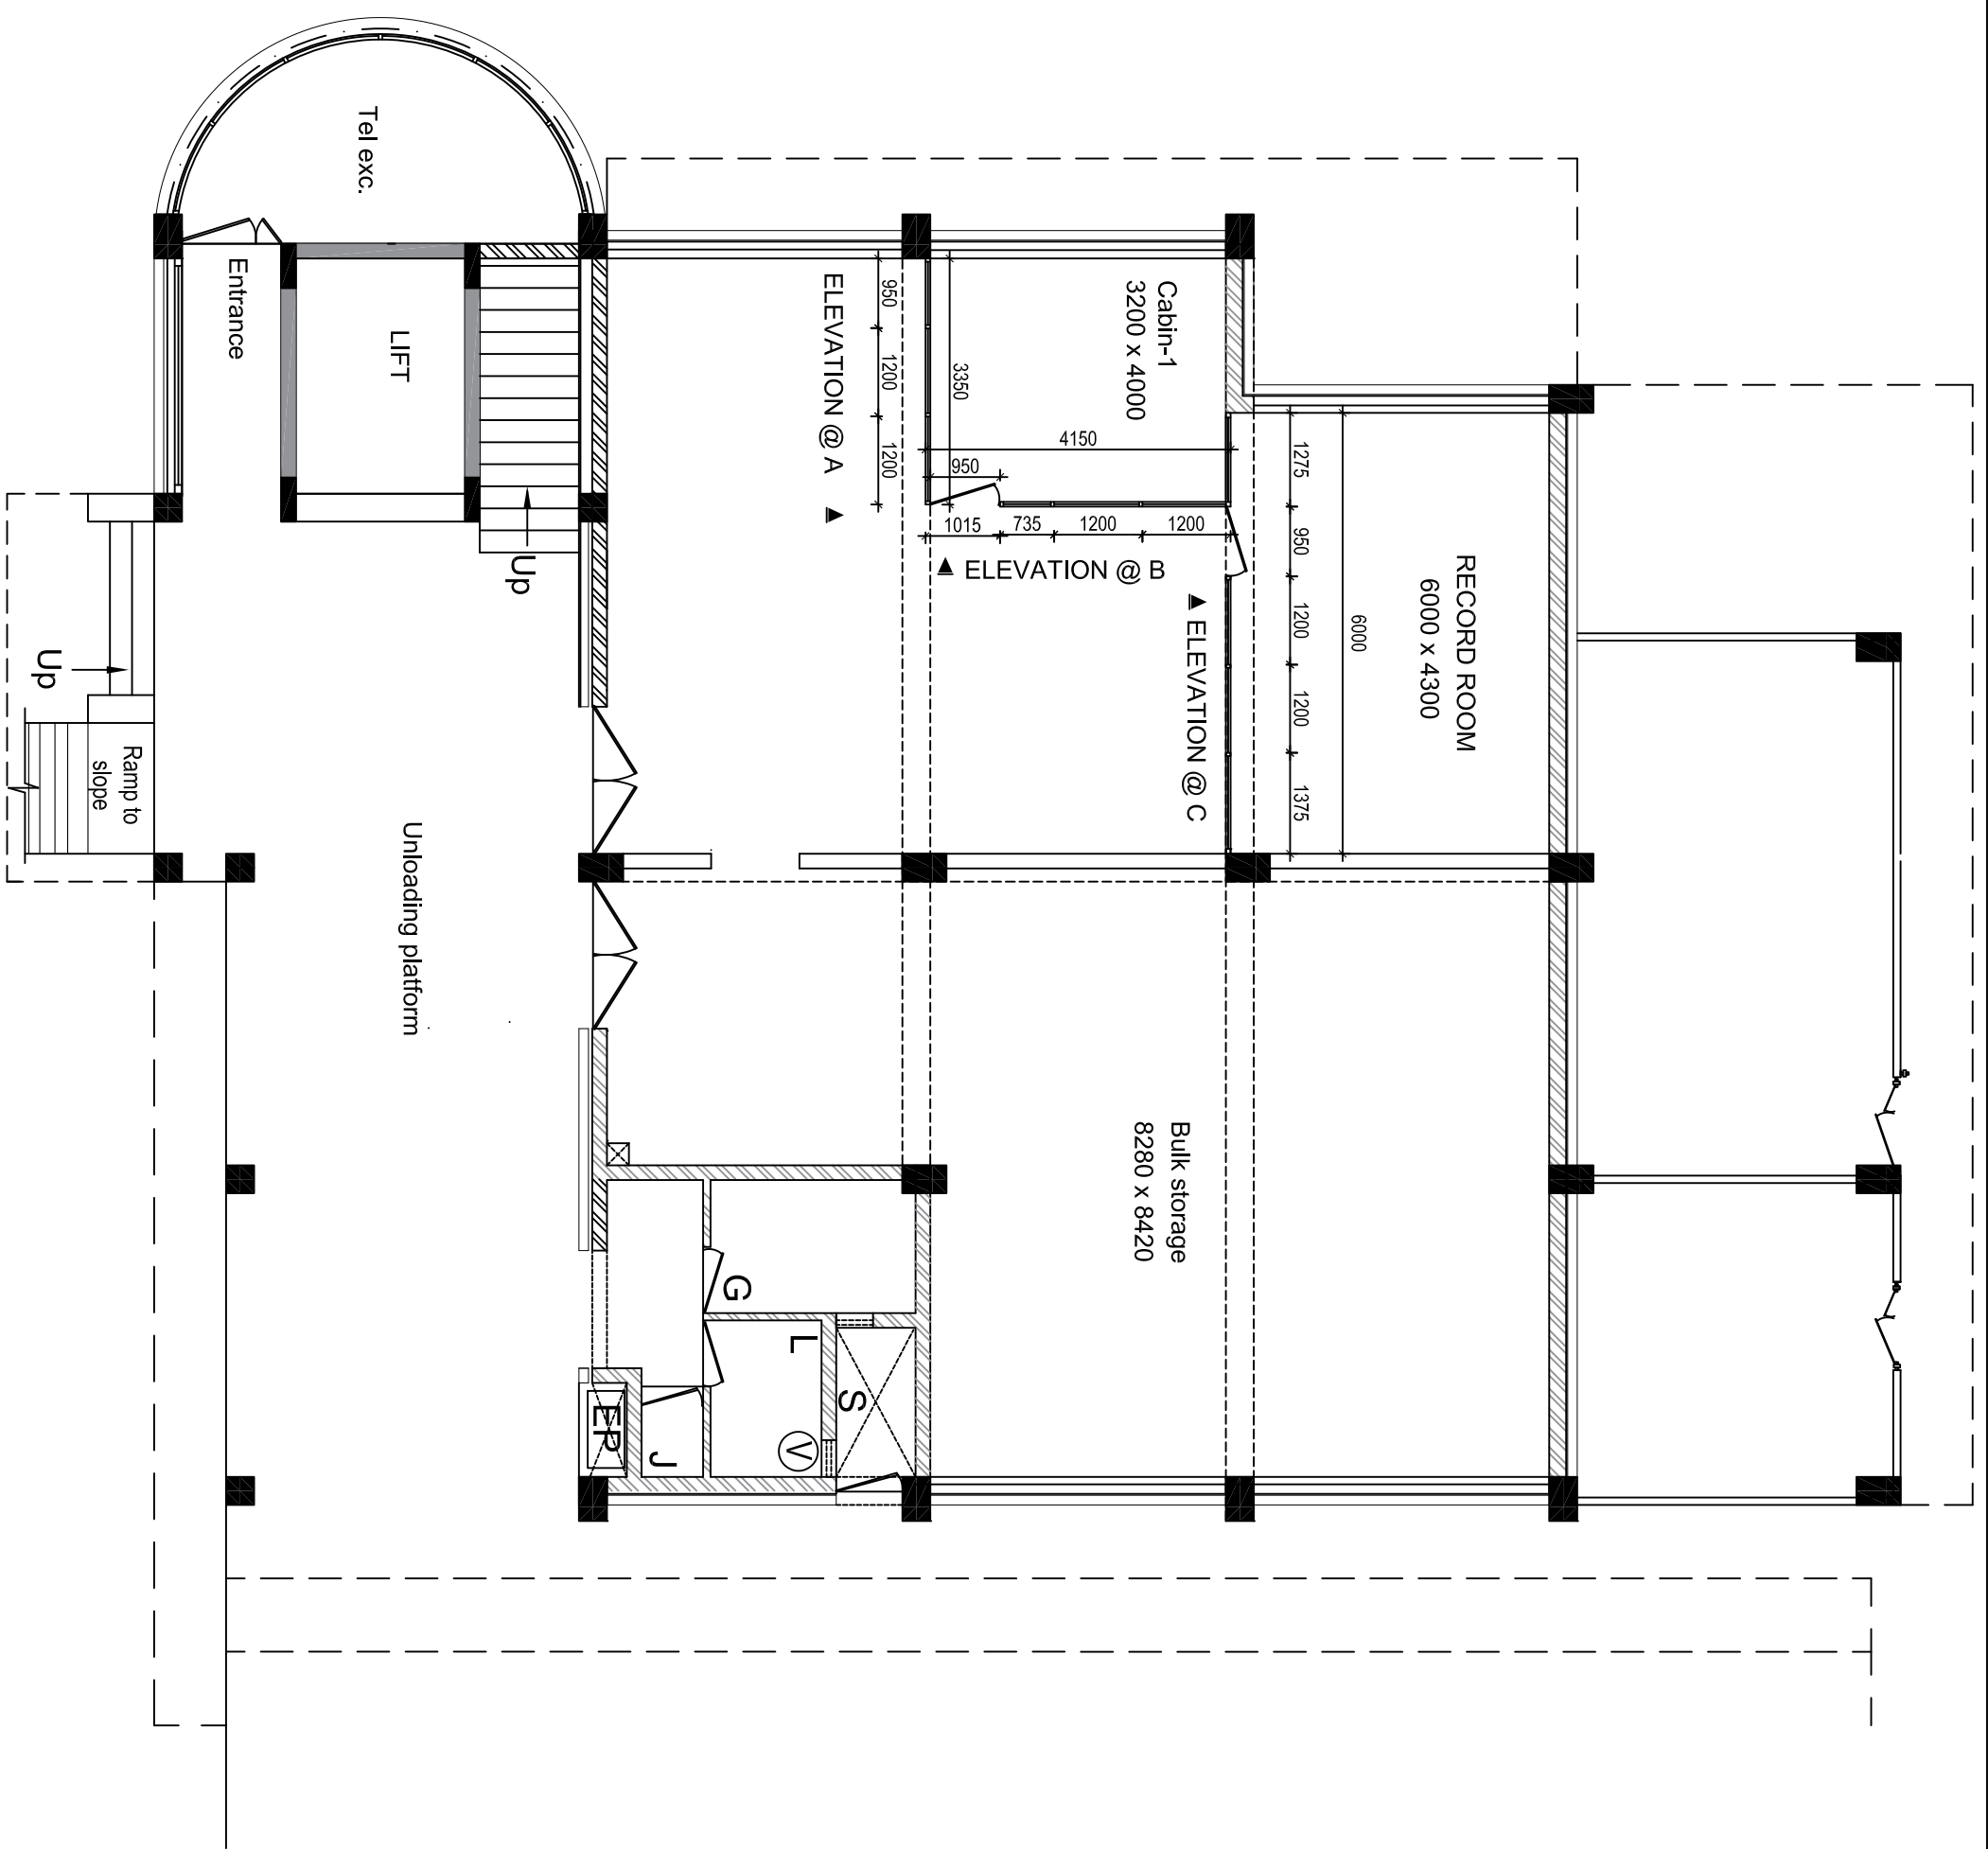


REV. No	DESCRIPTION	DATE

NATIONAL CENTRE FOR BIOLOGICAL SCIENCES, TIFR GKVK CAMPUS, BANGALORE - 65	
PROJECT	PROPOSED EXPANSION OF CENTRAL STORES @ NCBS CAMPUS, GKVK, BANGALORE.
TITLE	PROPOSED PARTITION LAYOUT PLAN FOR GROUND FLOOR
ARCHITECT	Savitha,K,S
DATE :	16.05.2023
DRG No:	NCBS /ECS /AR-IN - 43
SCALE :	1:100
TENDERING DRAWING	REV.No

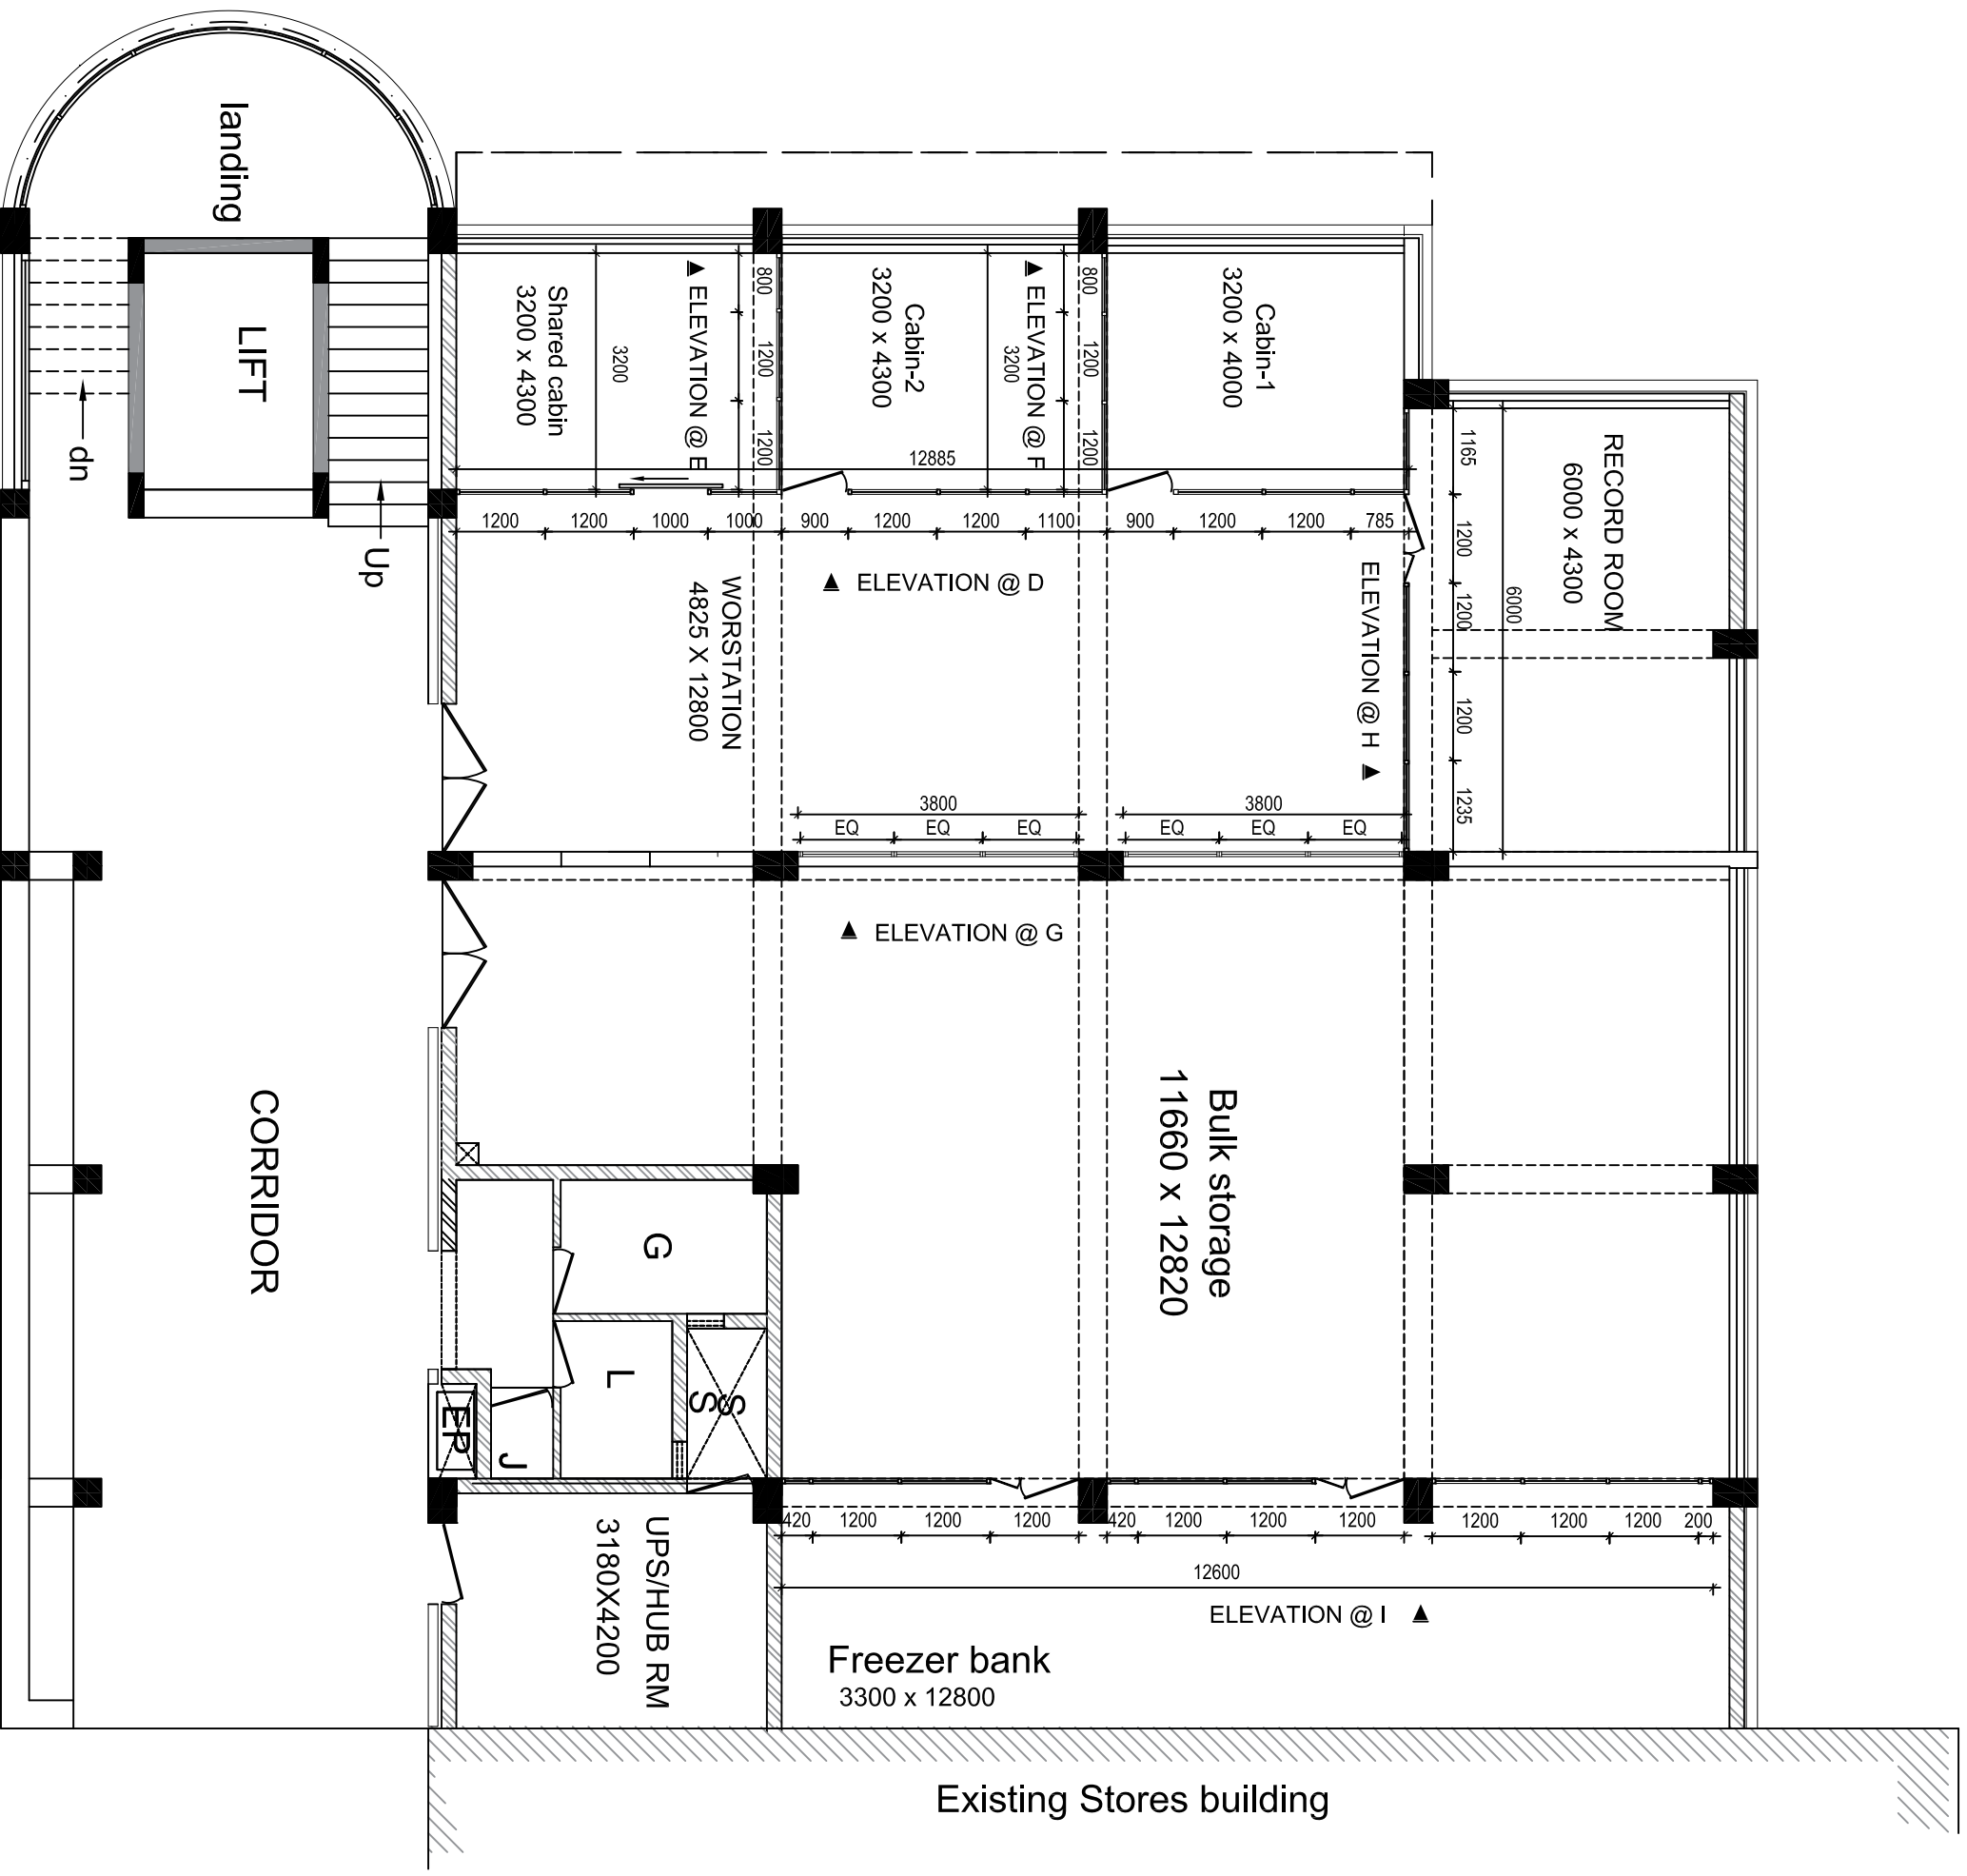

Sl.No	NOTES
1.	DO NOT SCALE THE DRAWING. READ THE DIMENSION ONLY.
2.	ALL DIMENSION ARE IN MM.
3.	ANY DISCREPANCY SHALL BE BROUGHT TO THE NOTICE OF THE ARCHITECT INCHARGE.

PROJECT	PROPOSED EXPANSION OF CENTRAL STORES @ NCBS CAMPUS, GKVK, BANGALORE.		
TITLE	PROPOSED PARTITION LAYOUT PLAN FOR FIRST FLOOR		
ARCHITECT	Savitha,K,S	TENDERING DRAWING	
DATE:	16.05.2023	DRG No:	NCBS / ECS /AR-IN - 44
SCALE:	1:100	REV.No	
REV. No	DESCRIPTION	DATE	
<p align="center">NATIONAL CENTRE FOR BIOLOGICAL SCIENCES, TIFR GKVK CAMPUS, BANGALORE - 65</p>			

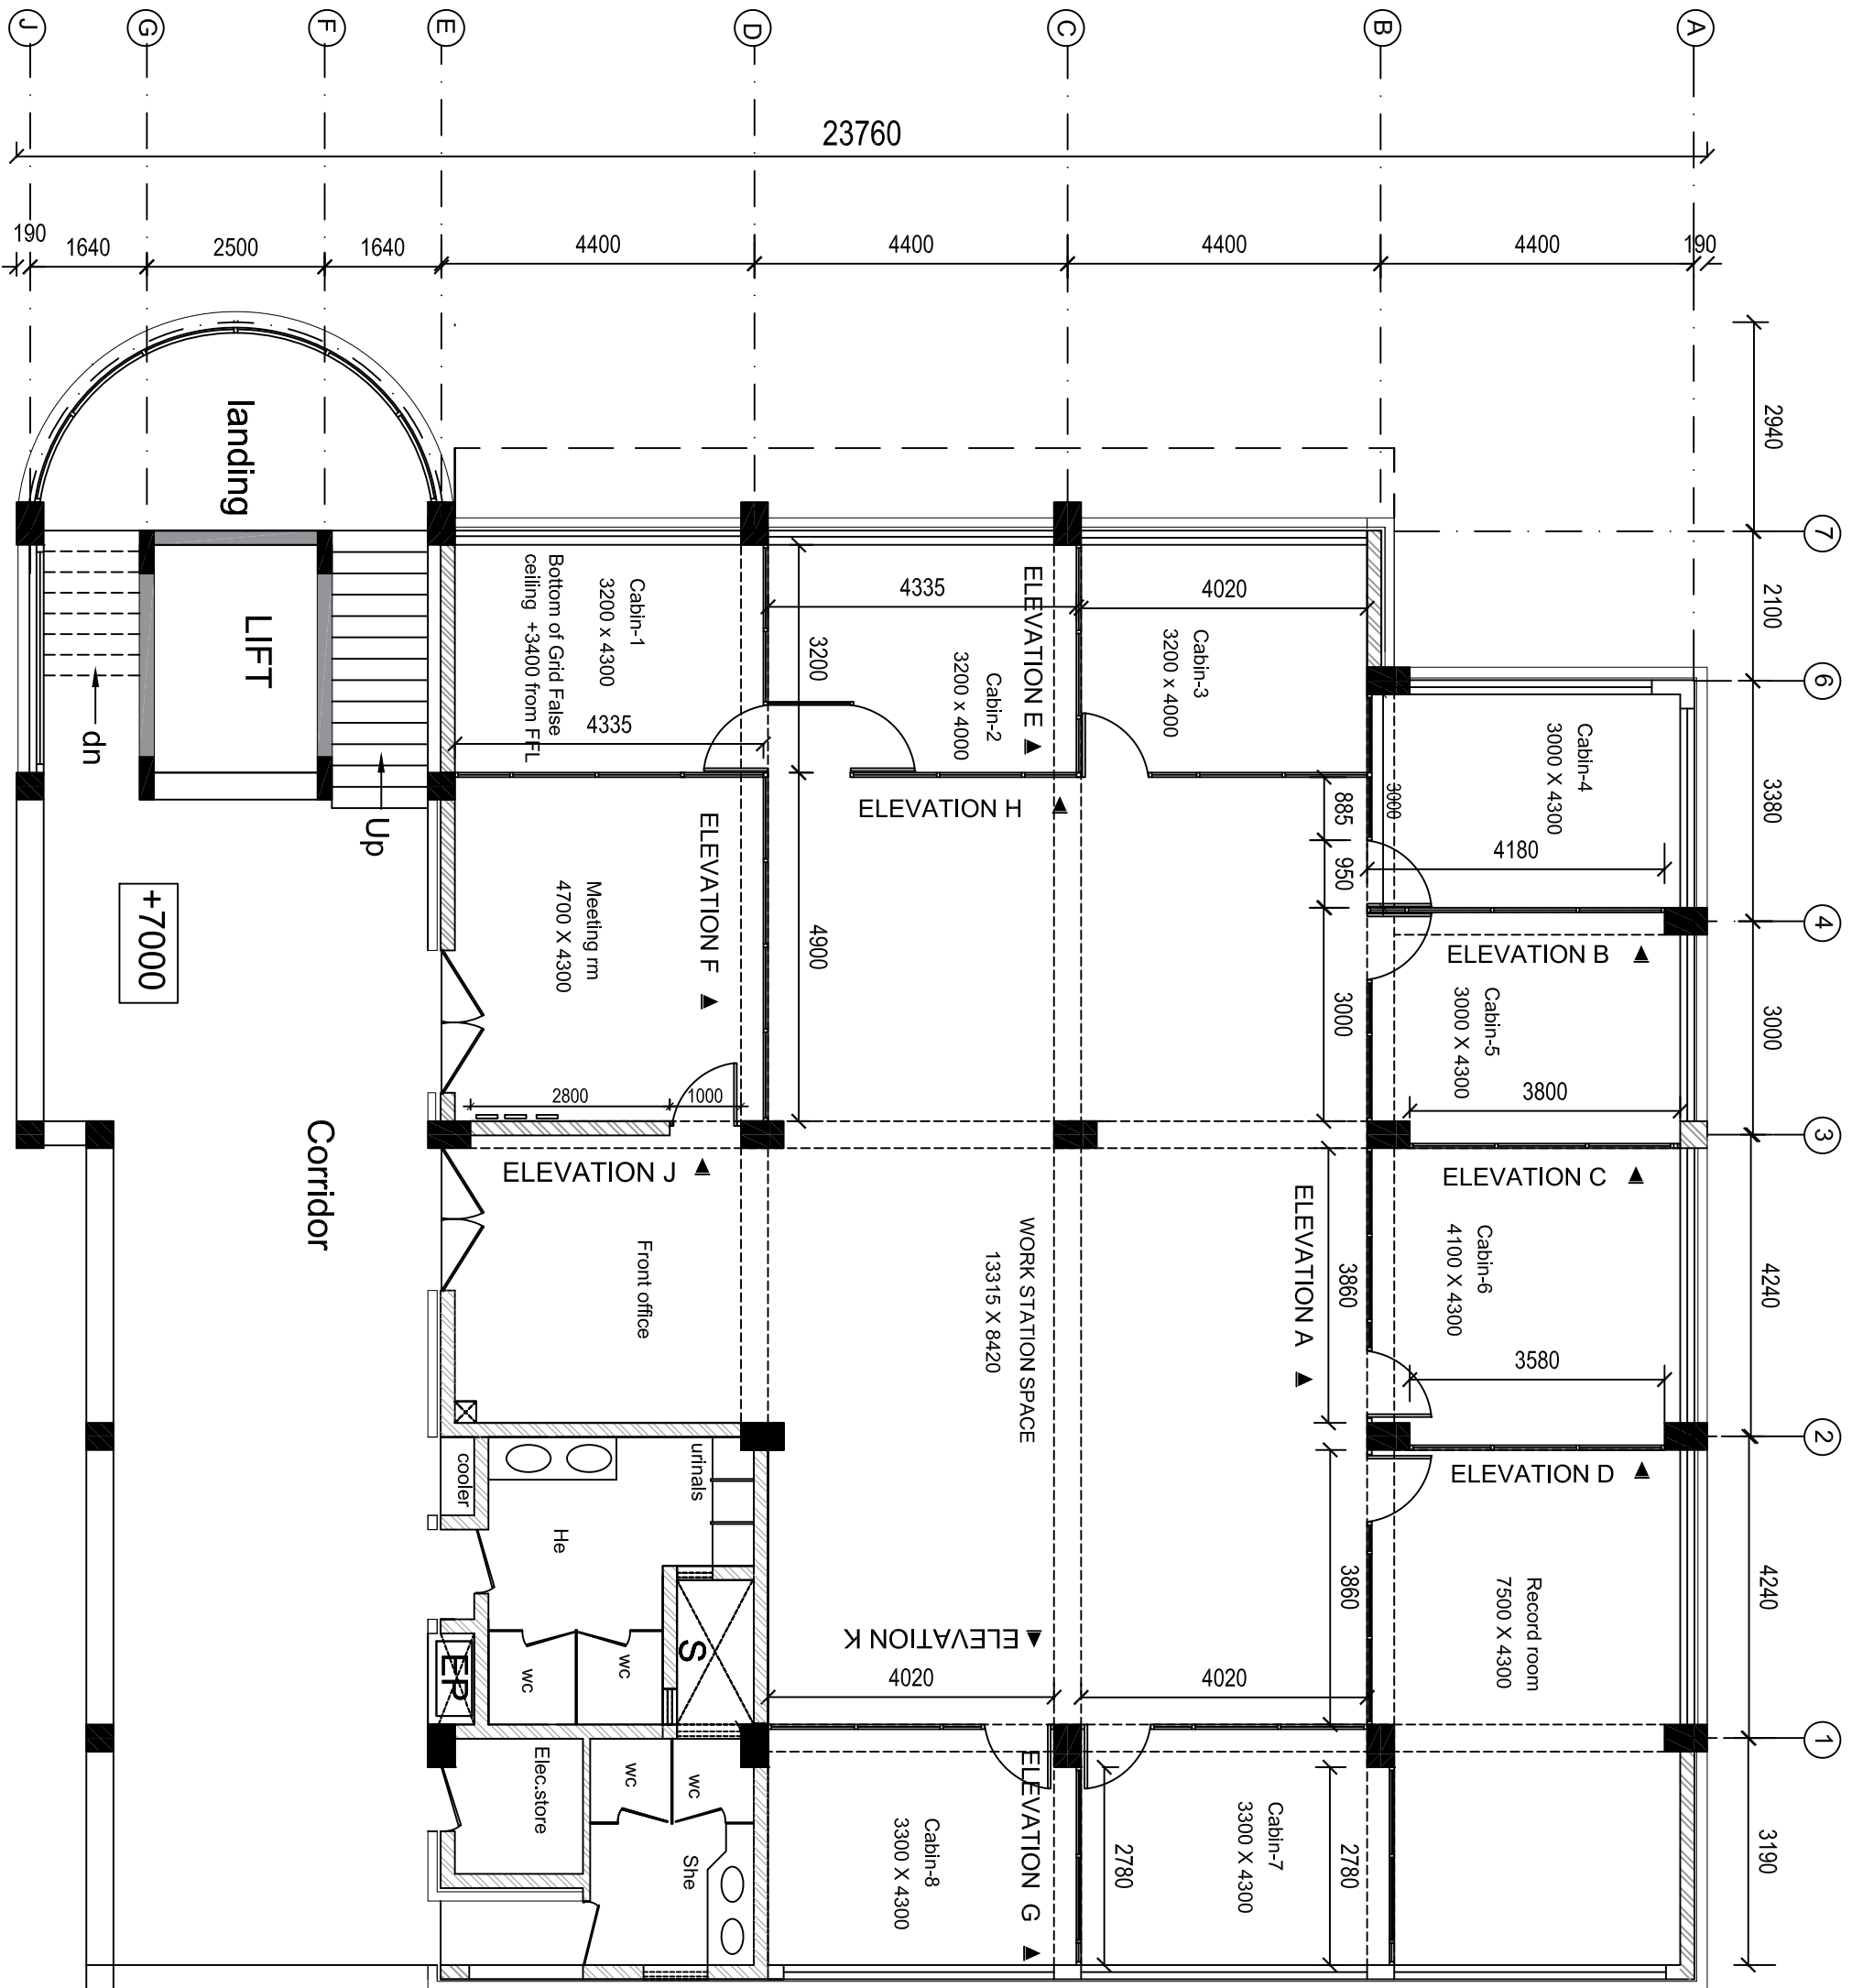

Sl.No	NOTES
1.	DO NOT SCALE THE DRAWING. READ THE DIMENSION ONLY.
2.	ALL DIMENSION ARE IN MM.
3.	ANY DISCREPANCY SHALL BE BROUGHT TO THE NOTICE OF THE ARCHITECT INCHARGE.

GRID FALSE CEILING : 600x600mm


Bottom of Grid False ceiling +3400 from FFL	All cabins & Meeting room
Bottom of Grid False ceiling +2900 from FFL	Work station Area, Front office and Record room.

REV. No	DESCRIPTION	DATE


NATIONAL CENTRE FOR BIOLOGICAL SCIENCES, TIFR GKVK CAMPUS, BANGALORE - 65

PROPOSED EXPANSION OF CENTRAL STORES @ NCBS CAMPUS, GKVK, BANGALORE.


PROJECT	PROPOSED EXPANSION OF CENTRAL STORES @ NCBS CAMPUS, GKVK, BANGALORE.	
TITLE	PROPOSED PARTITION LAYOUT PLAN FOR SECOND FLOOR - TECHNICAL STAFF	
ARCHITECT	Savitha,K.S	TENDERING DRAWING
DATE :	29.12.2022	REV.No
DRG No:	NCBS/ECSS/AR-IN - 46	
SCALE :	1:100	

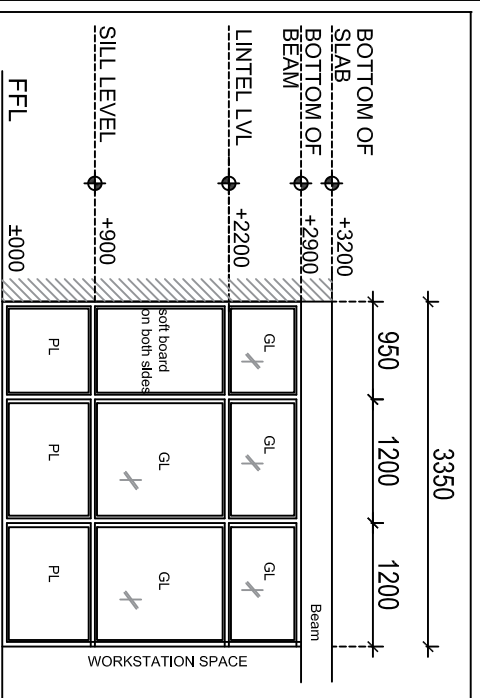


ELEVATION @ A

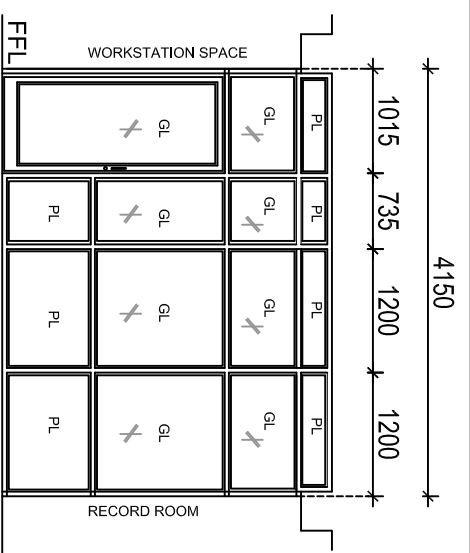


ELEVATION @ B

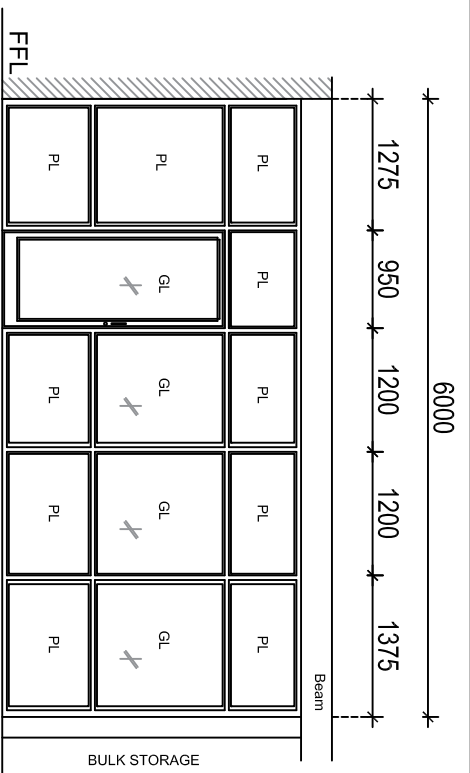


ELEVATION @ C

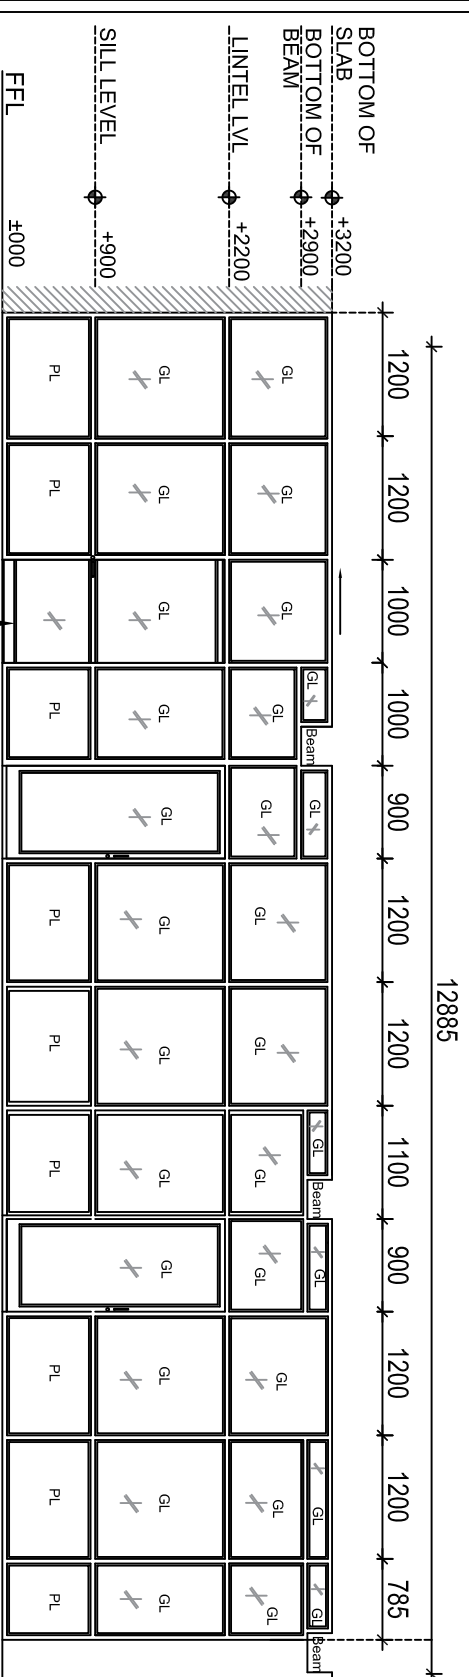


ELEVATION @ D

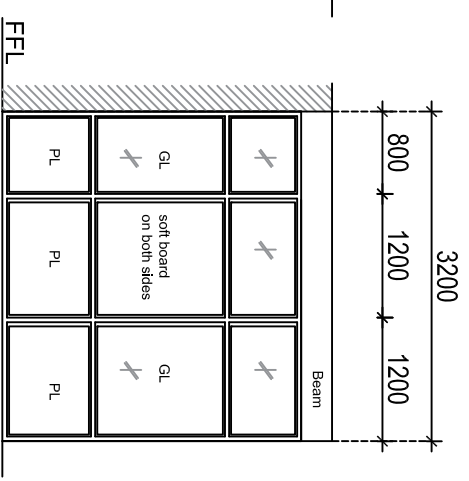


ELEVATION @ E & F

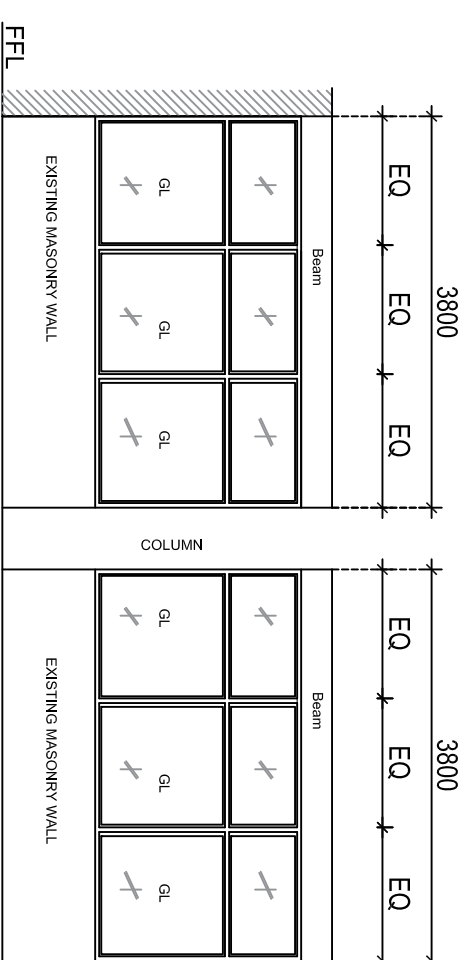

ELEVATION @ G

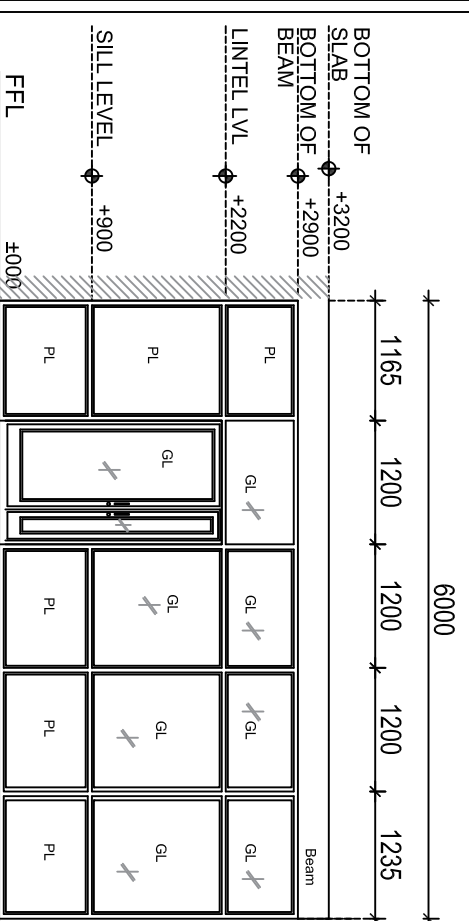

ELEVATION @ H

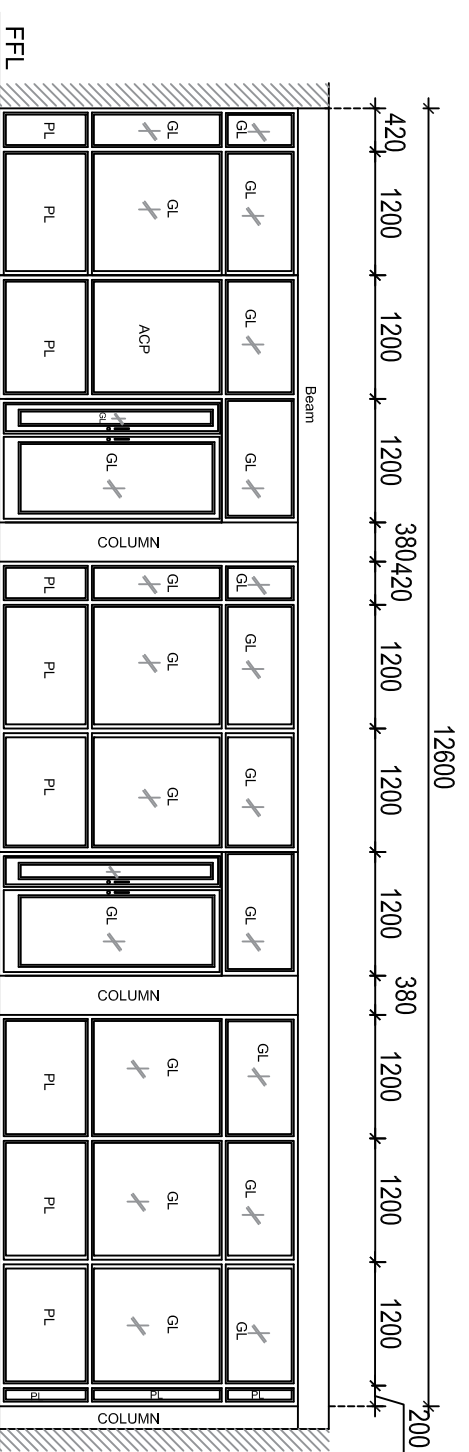

ELEVATION @ I

SLNo	NOTES
1.	DO NOT SCALE THE DRAWING. READ THE DIMENSION ONLY.
2.	ALL DIMENSION ARE IN MM.
3.	ANY DISCREPANCY SHALL BE BROUGHT TO THE NOTICE OF THE ARCHITECT INCHARGE.





R1	ACP Sheet is changed to Colour prelam board for lintels	23.05.23
REV. No	DESCRIPTION	DATE

NATIONAL CENTRE FOR BIOLOGICAL SCIENCES, TIFR GKVK CAMPUS, BANGALORE - 65

PROPOSED EXPANSION OF CENTRAL STORES @ NCBS CAMPUS, GKVK, BANGALORE.

PROPOSED PARTITION ELEVATIONS FOR GROUND & FIRST FLOOR

ARCHITECT	Savitha.K.S	TENDERING DRAWING	PL
DATE :	16.05.2023	DRG No:	NCBS /ECS / AR-IN - 45
SCALE :	1:75	REV/NO	R1

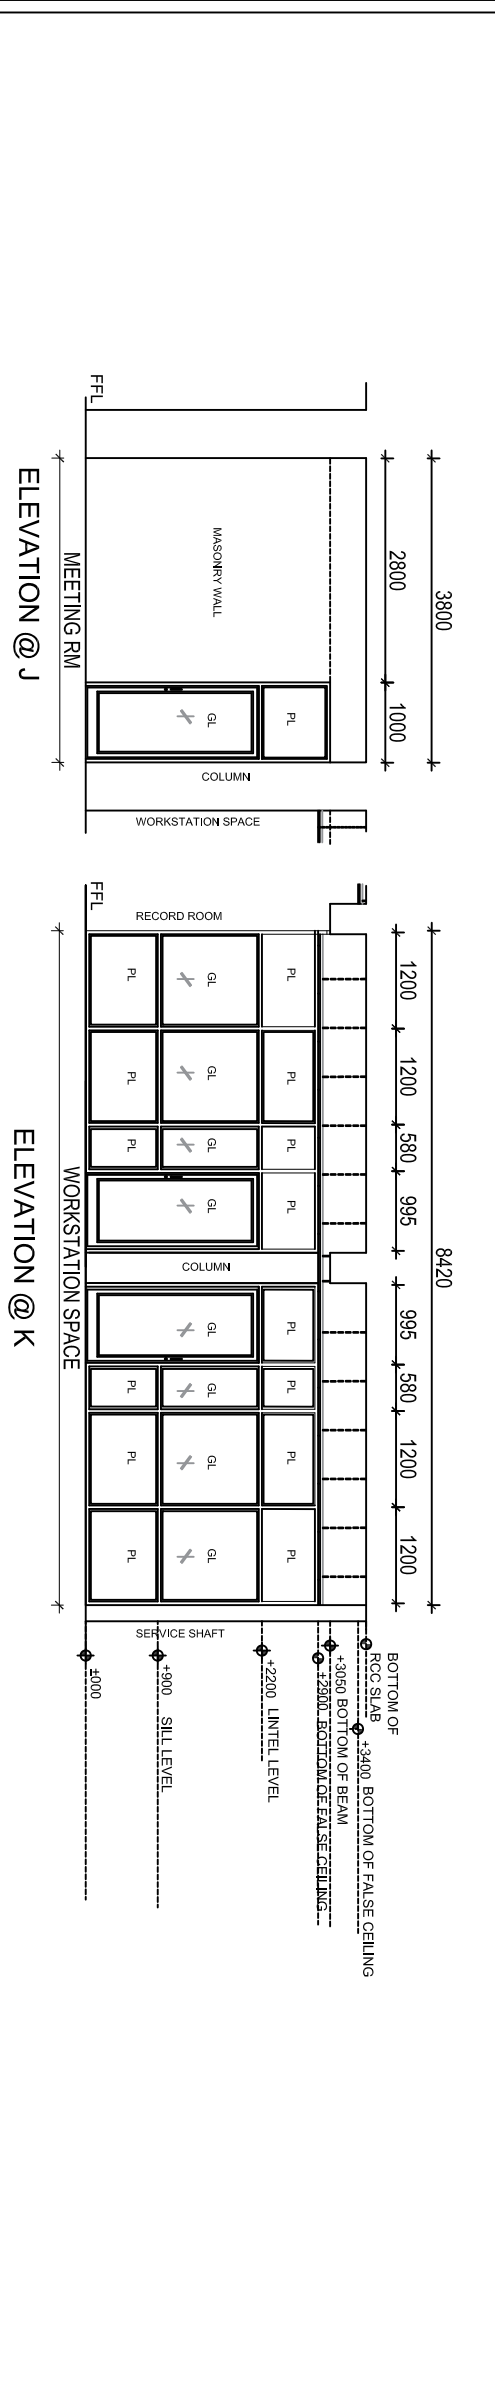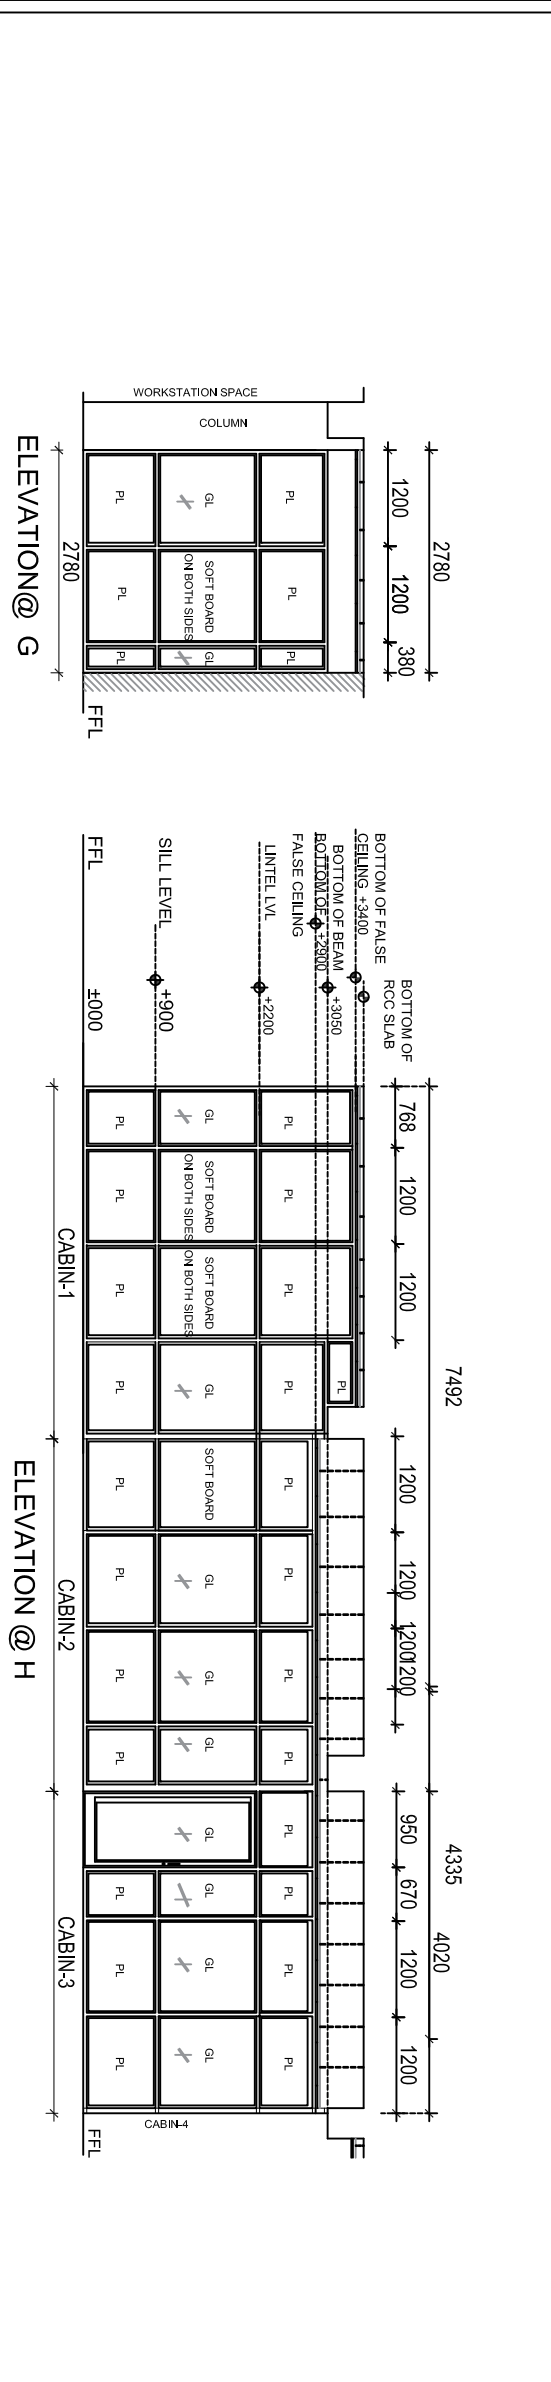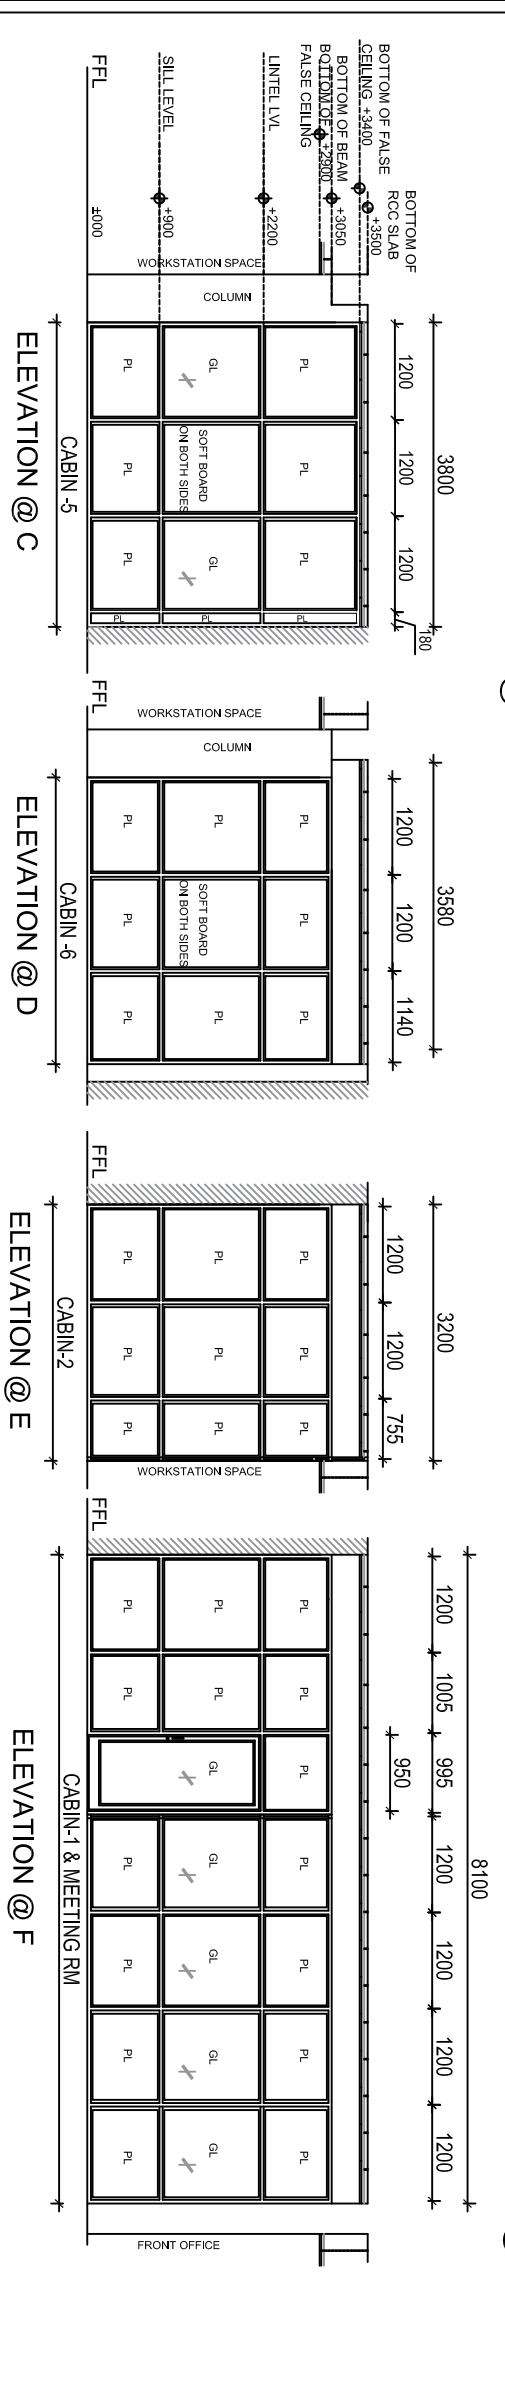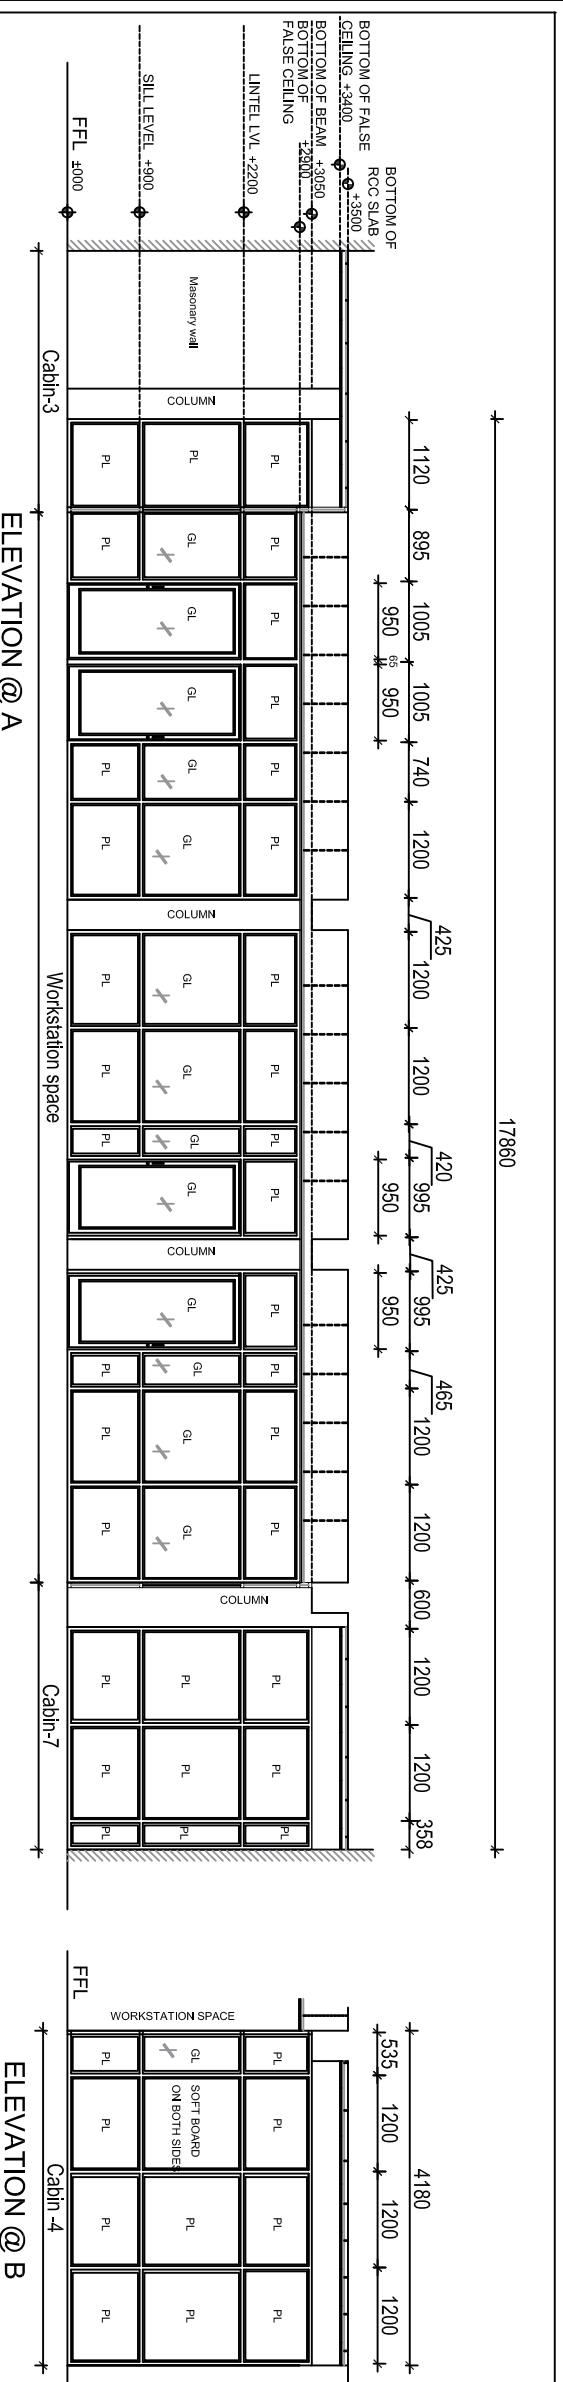

SL.No	NOTES
1.	DO NOT SCALE THE DRAWING. READ THE DIMENSION ONLY.
2.	ALL DIMENSION ARE IN MM.
3.	ANY DISCREPANCY SHALL BE BROUGHT TO THE NOTICE OF THE ARCHITECT INCHARGE.

R1	ACP is changes to Colour prelam both for infills	23.05.23
REV. No	DESCRIPTION	DATE

NATIONAL CENTRE FOR BIOLOGICAL SCIENCES, TIFR GKVK CAMPUS, BANGALORE - 65

PROPOSED EXPANSION OF CENTRAL STORES @ NCBS CAMPUS, GKVK, BANGALORE.

PROPOSED PARTITION ELEVATIONS FOR SECOND FLOOR

PROJECT	ARCHITECT	DATE :	SCALE :
PROPOSED EXPANSION OF CENTRAL STORES @ NCBS CAMPUS, GKVK, BANGALORE.	Saitha.K.S	29.12.2022	1:100
TITLE	TENDERING DRAWING	DRG.No:	REV.No
FOR SECOND FLOOR		NCBS / ECS / AR-IN - 47	R1