


CROSS SECTION - CC

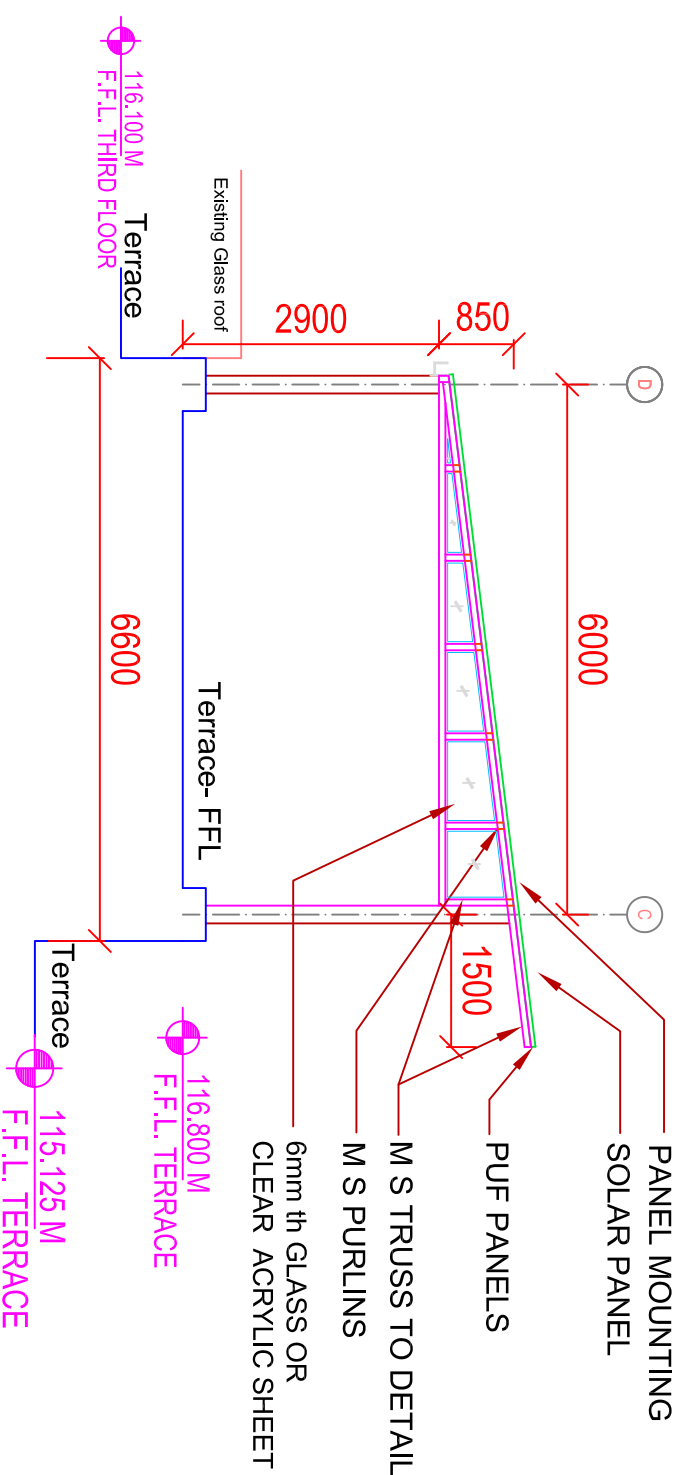

CROSS SECTION - DD

ONLY END SPAN WILL HAVE SIDE COVER

CROSS SECTIONAL ELEVATIONS ABOVE LIBRARY - DINING SPACE -1

ISSUED FOR TENDER PURPOSE ONLY

PROPOSAL FOR DUAL ROOFING AT 3RD FLOOR TERRACE OF SOUTHERN LABORATORIES, NCBS CAMPUS.

DATE : 2nd April ' 2026



SCALE : NTS

Drg No :



NCBS/SLC/TD - DR/05



ELEVATION AT - Z

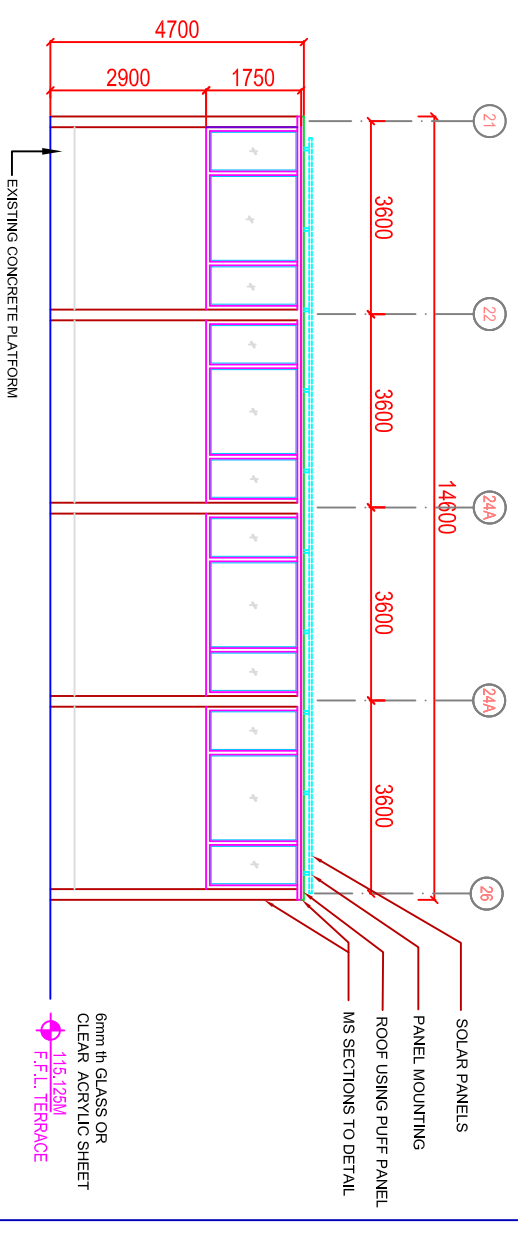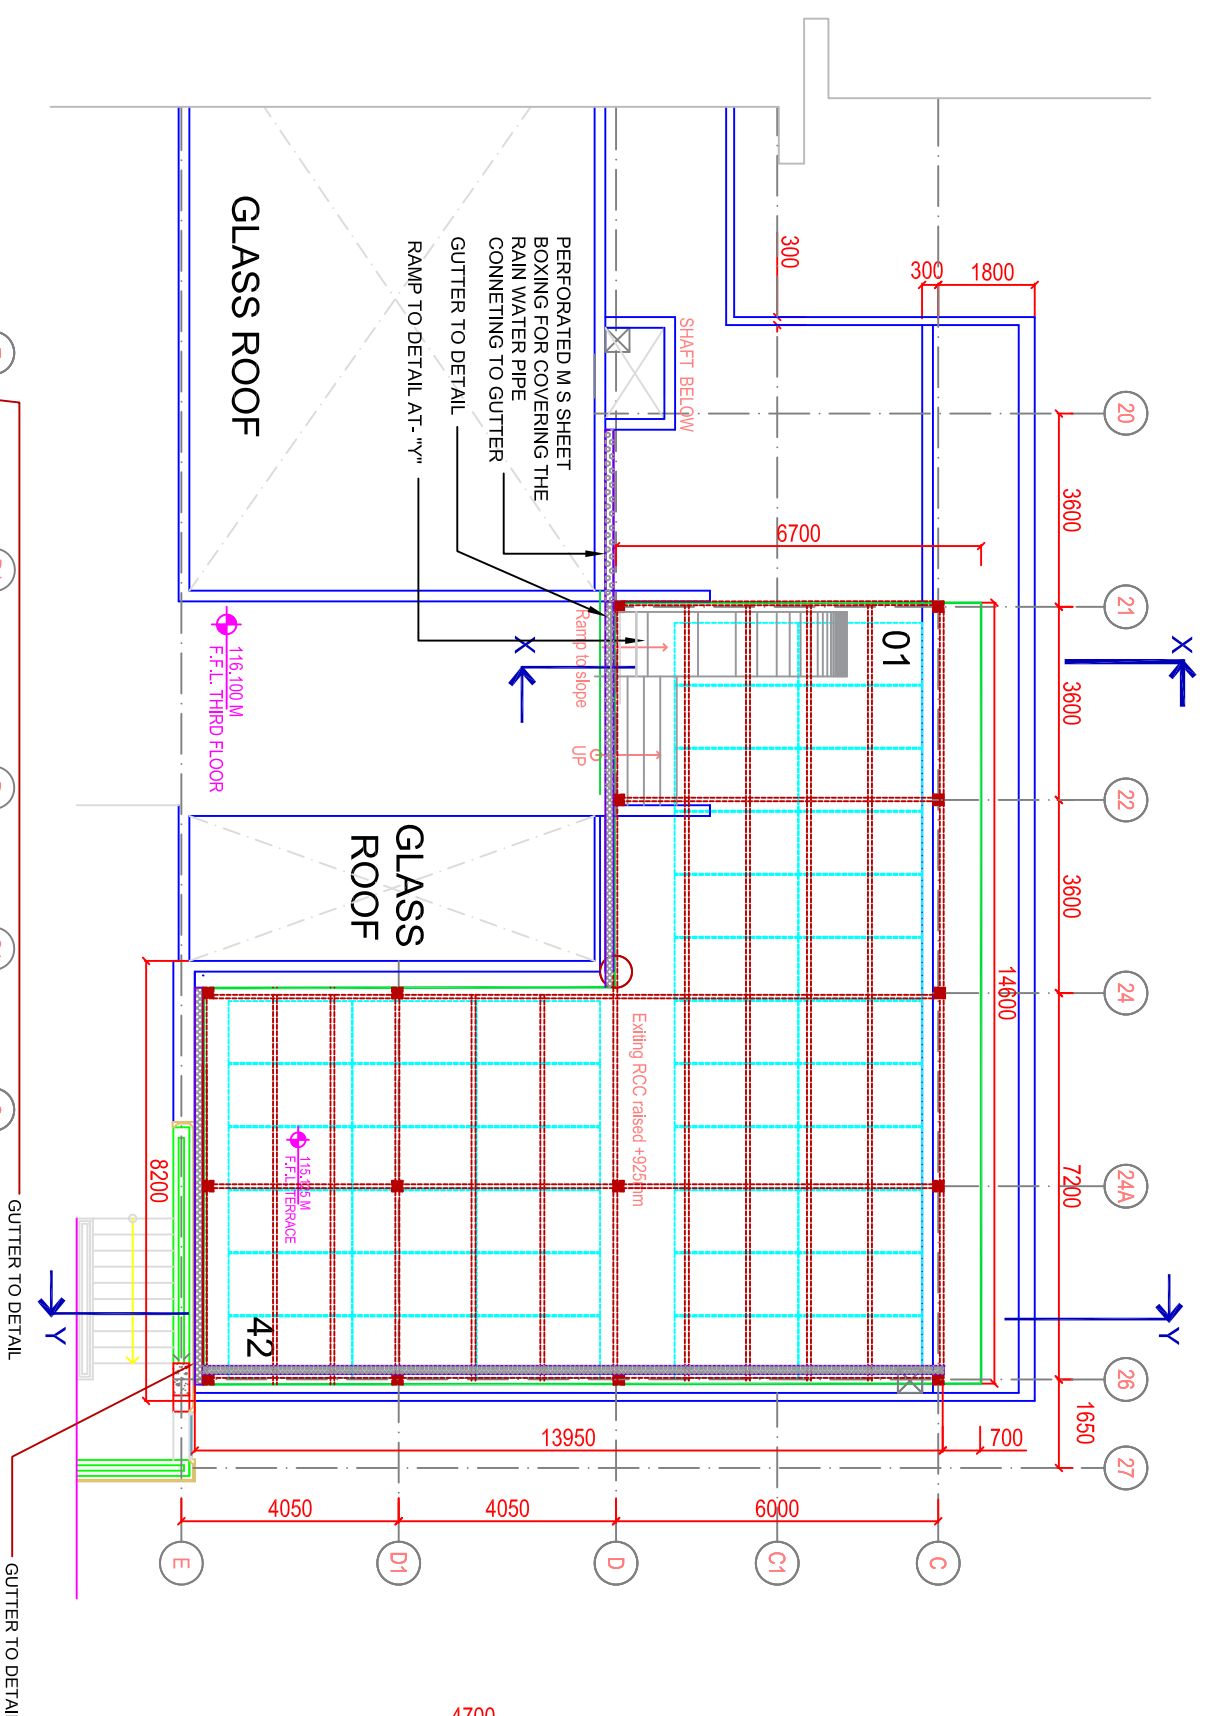

ELEVATION AT - Z GLAZING ONLY END PANELS

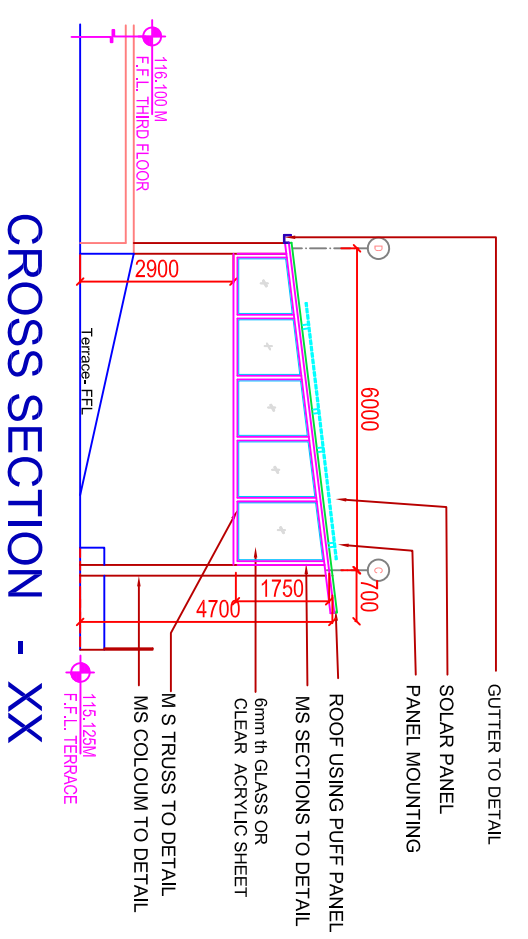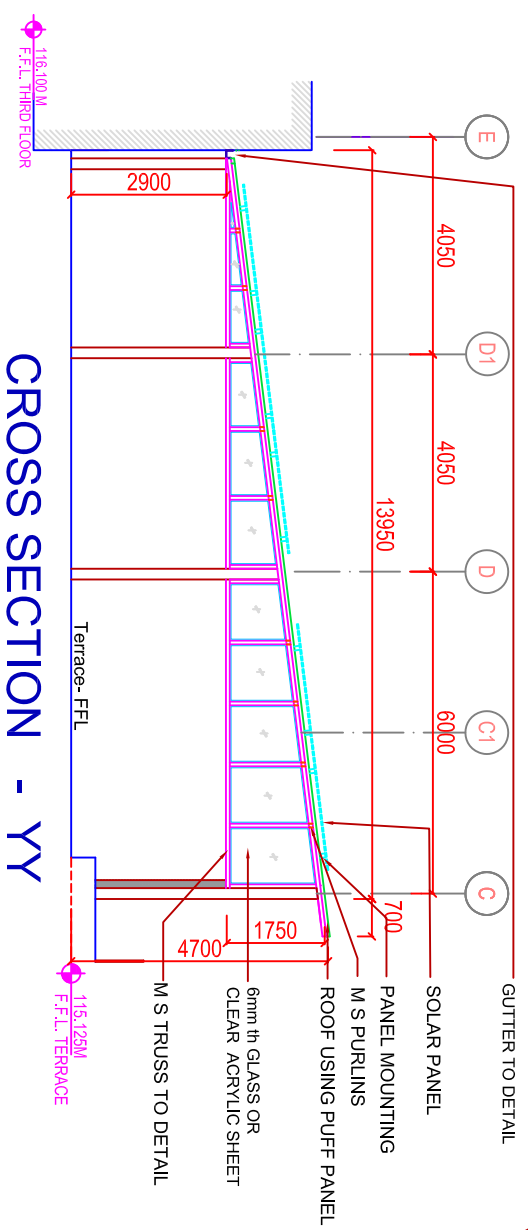

DETAILED PLAN AND CROSS SECTIONAL ELEVATIONS ABOVE FACULTY LOUNGE - SPACE : 2

ISSUED FOR TENDER PURPOSE ONLY

PROPOSAL FOR DUAL ROOFING AT 3RD FLOOR TERRACE OF SOUTHERN LABORATORIES. NCBS CAMPUS.



SL.No	NOTES
1.	DO NOT SCALE THE DRAWING. READ THE DIMENSION ONLY.
2.	ALL DIMENSION ARE IN MM.
3.	ANY DISCREPANCY SHALL BE BROUGHT TO THE NOTICE OF THE INCHARGE.

DATE : 2nd April 2026
SCALE : NTS

Drq No :
NCBS/SLC/TD - DR/04



S/No	NOTES
1.	DO NOT SCALE THE DRAWING. READ THE DIMENSION ONLY.
2.	ALL DIMENSION ARE IN MM.
3.	ANY DISCREPANCY SHALL BE BROUGHT TO THE NOTICE OF THE INCHARGE.

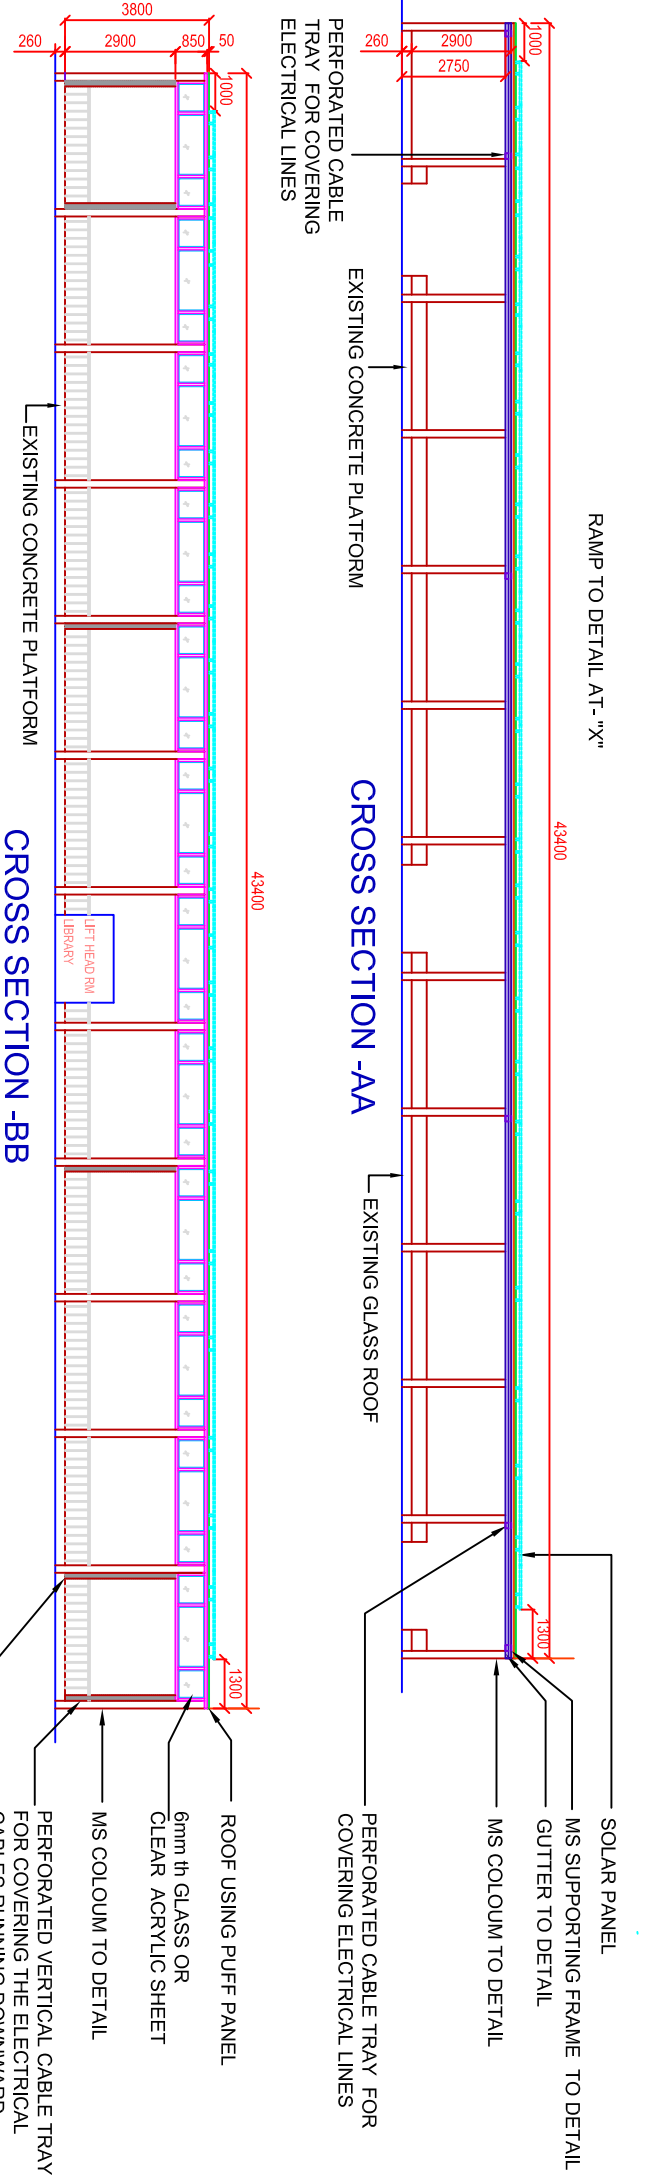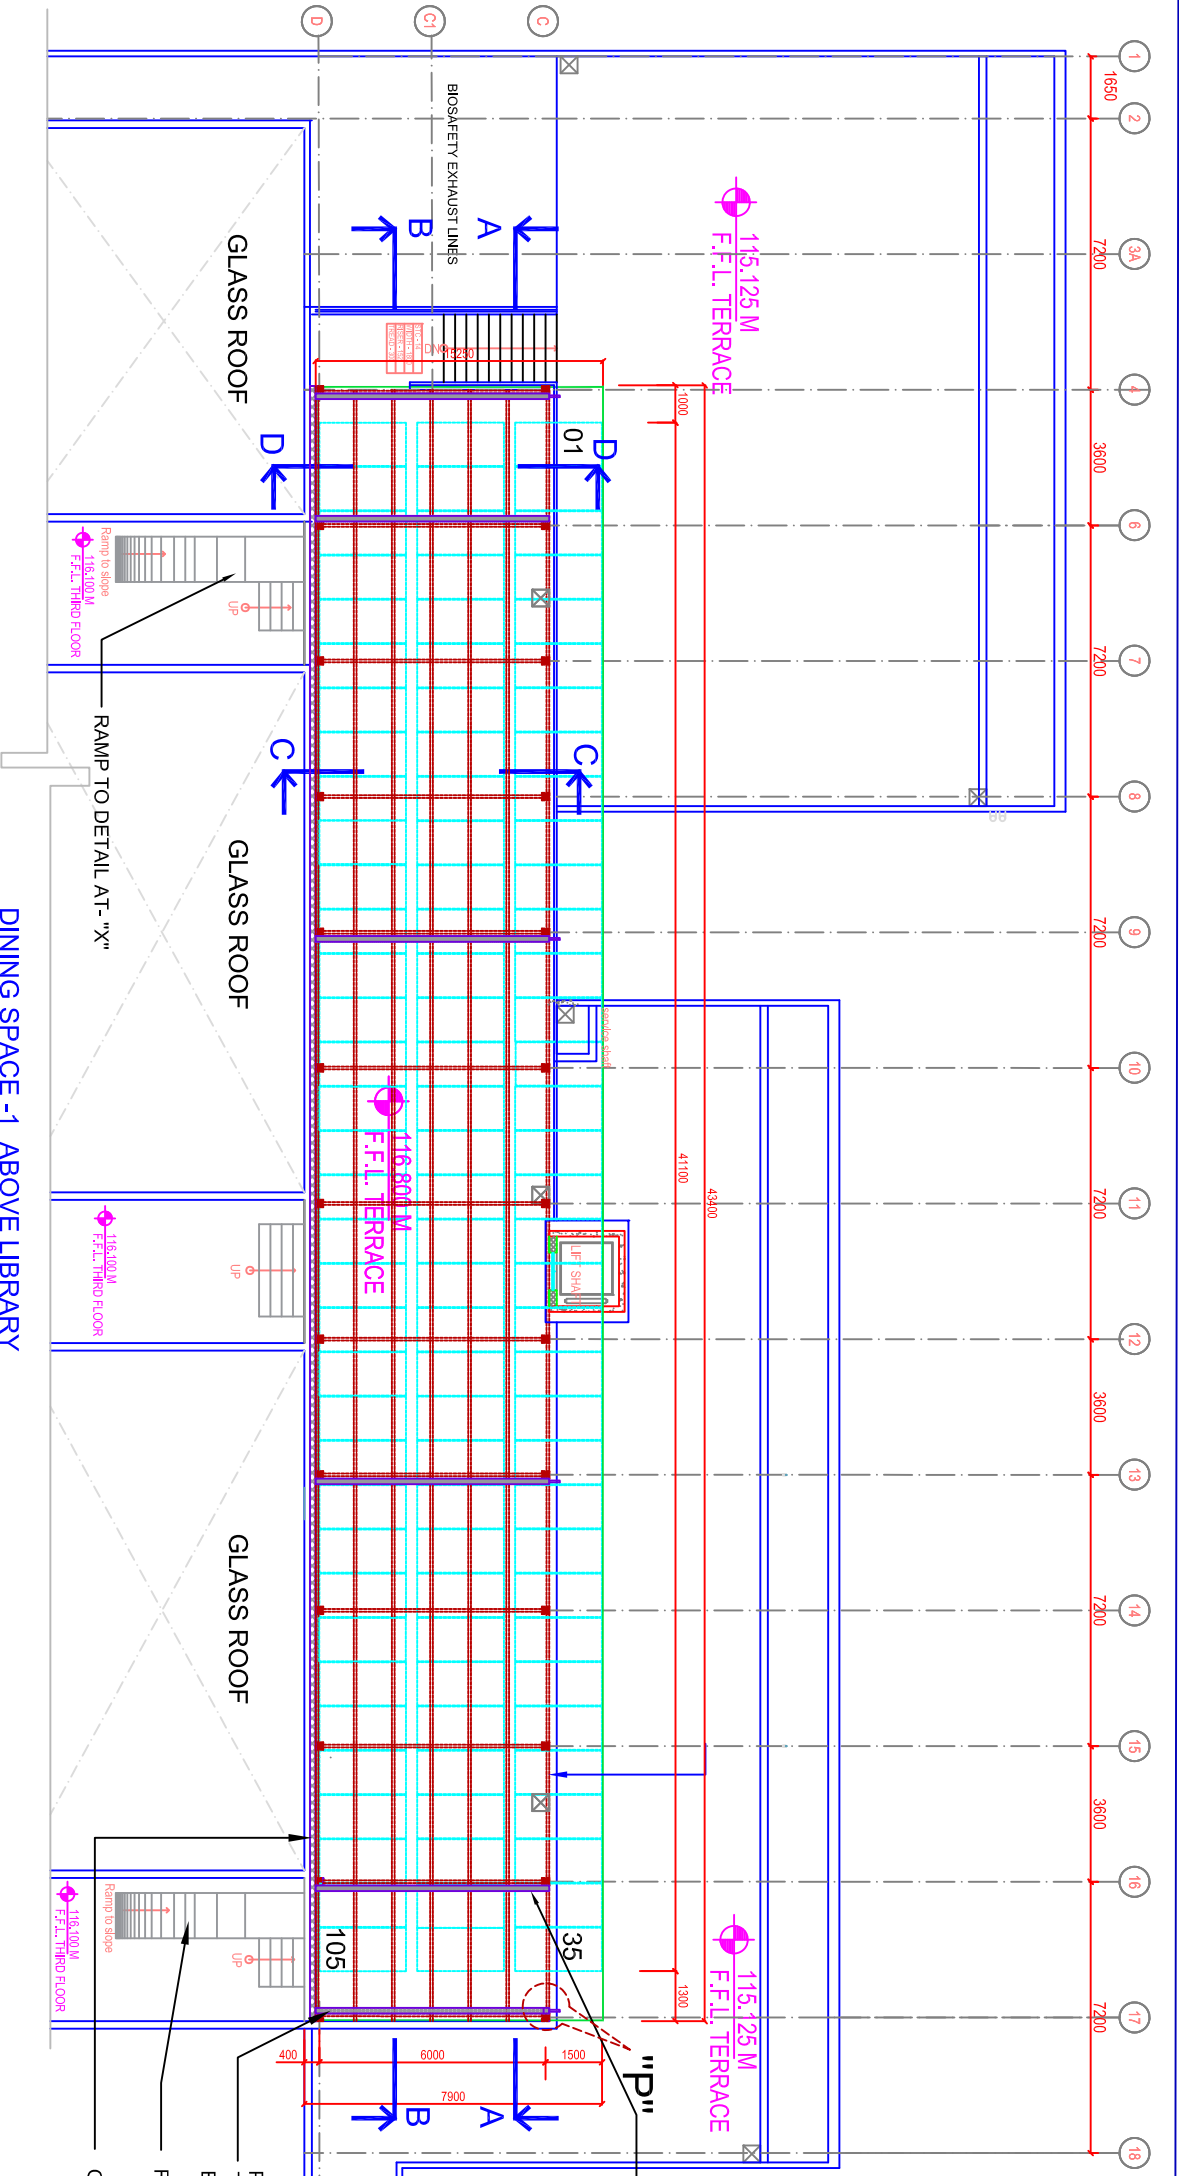

- SOLAR PANEL
- MS SUPPORTING FRAME TO DETAIL
- GUTTER TO DETAIL
- MS COLOUM TO DETAIL
- PERFORATED CABLE TRAY FOR COVERING ELECTRICAL LINES
- PERFORATED CABLE TRAY FOR COVERING THE RAIN WATER PIPE
- PERFORATED CABLE TRAY FOR COVERING THE RAIN WATER DOWNWARD PIPE
- PERFORATED CABLE TRAY FOR COVERING THE RAIN WATER DOWNWARD PIPE
- MS COLOUM TO DETAIL
- 6mm th GLASS OR CLEAR ACRYLIC SHEET
- ROOF USING PUFF PANEL
- PERFORATED VERTICAL CABLE TRAY FOR COVERING THE ELECTRICAL CABLES RUNNING DOWNWARD
- PERFORATED VERTICAL CABLE TRAY FOR COVERING THE RAIN WATER DOWNWARD PIPE

DETAILED PLAN AND CROSS SECTIONAL ELEVATIONS ABOVE LIBRARY - DINING SPACE -1

ISSUED FOR TENDER PURPOSE ONLY

PROPOSAL FOR DUAL ROOFING AT 3RD FLOOR TERRACE OF SOUTHERN LABORATORIES, NCBS CAMPUS.


DATE : 2nd April 2026

SCALE : NTS

Drg No : **NCBS/SLC/TD - DR/03**



SLNO	NOTES
1.	DO NOT SCALE THE DRAWING. READ THE DIMENSION ONLY.
2.	ALL DIMENSION ARE IN MM.
3.	ANY DISCREPANCY SHALL BE BROUGHT TO THE NOTICE OF THE INCHARGE.

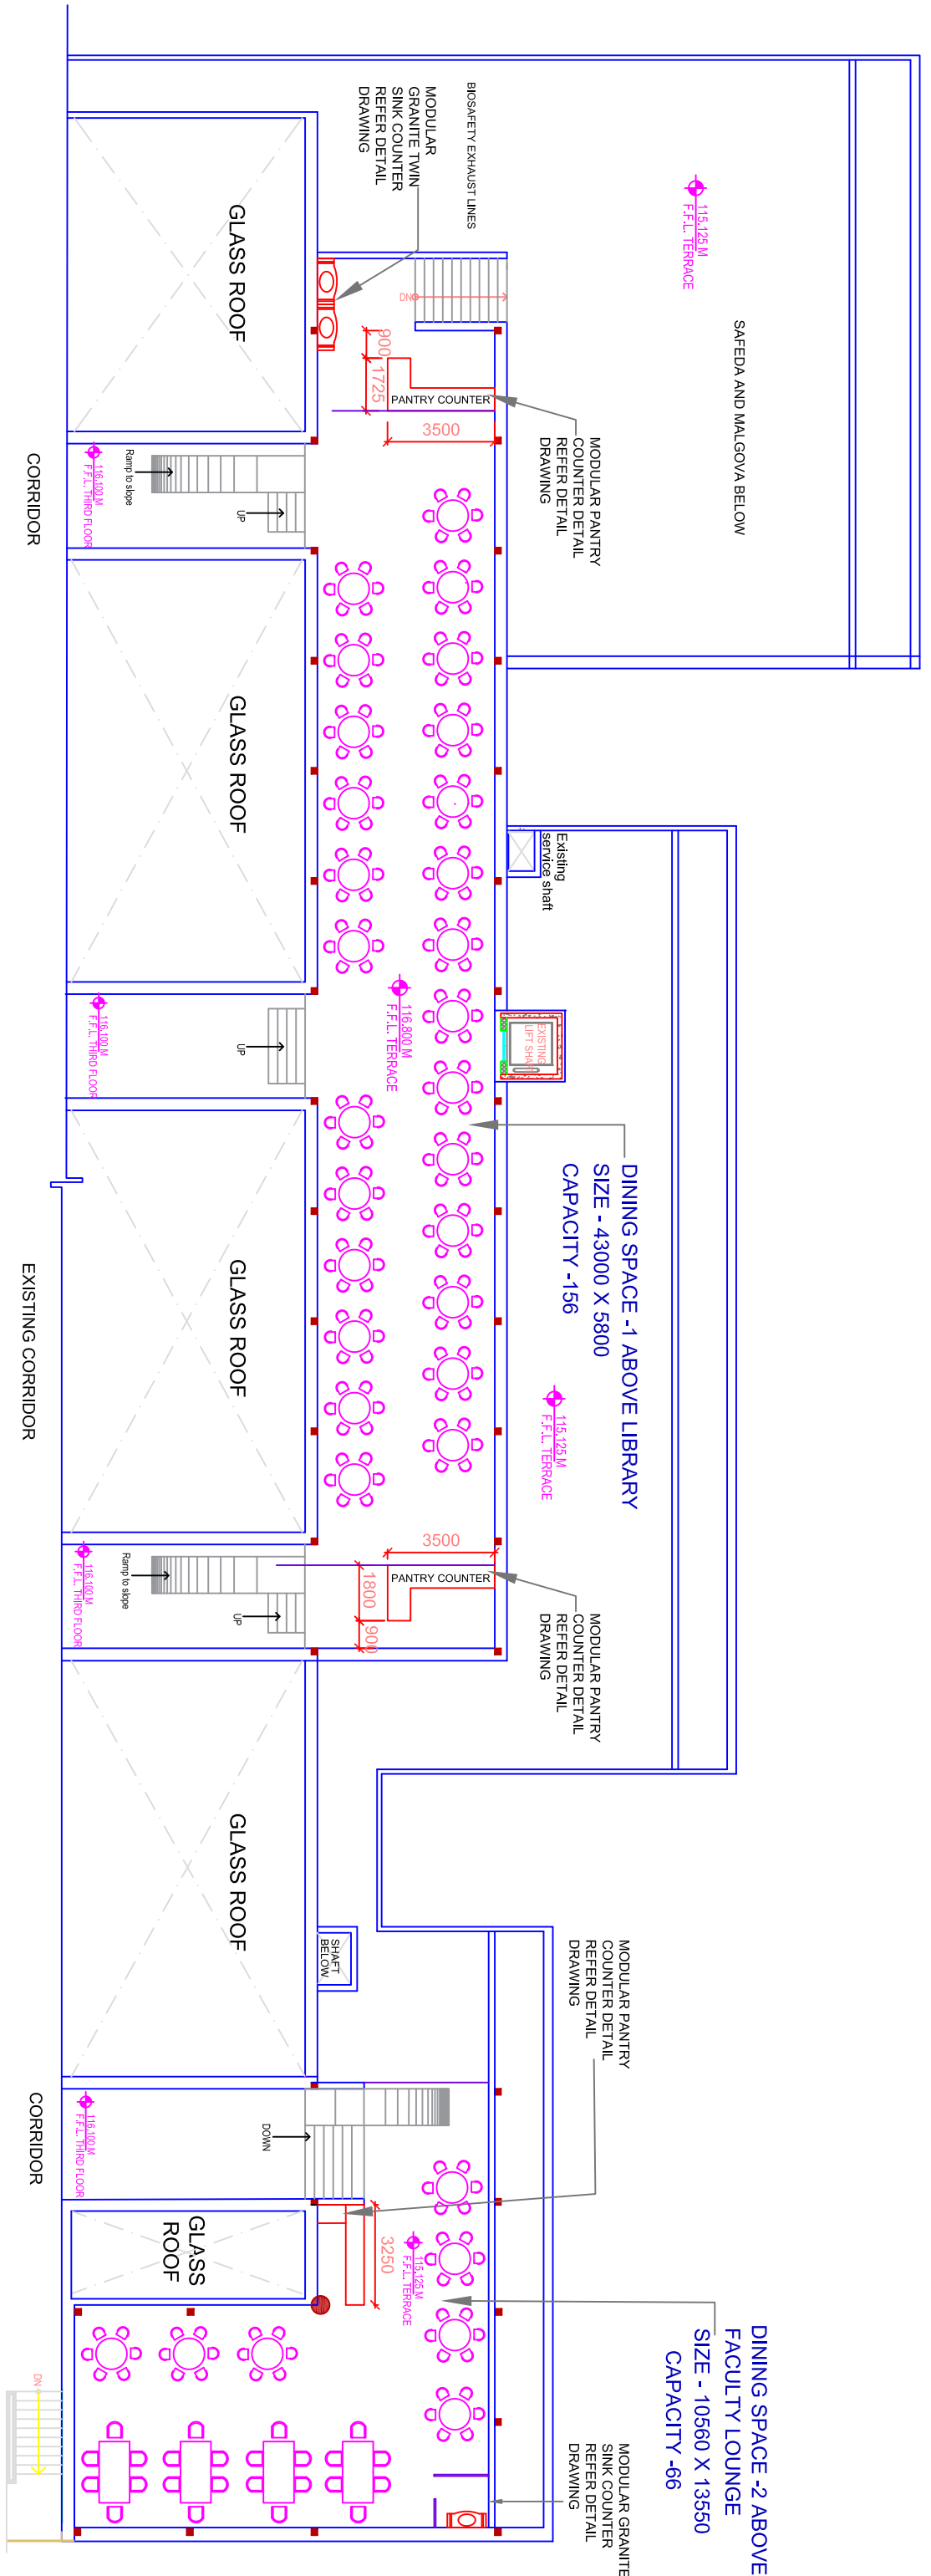

ISSUED FOR TENDER PURPOSE ONLY

Proposed Dining space at 3rd floor Terrace of Southern Laboratories
with DUAL ROOFING SYSTEM at NCBS , GKVK campus . Bangalore -65

DATE : 02nd April ' 2026	FURNITURE LAYOUT PLAN	
SCALE : NTS	Drig No : NCBS/SLC/TD - DR/02	

